




Orencia Systems
Incorporated

Generalized Applications Chart

Source	Recommended Filters
2 or 3 bdrm single family homes	FT0444-36
4 bdrm or larger homes	FT0444-36, FT0854-36
1000 gallons per day	FT0854-36, FT1254-36
2000 gallons per day	FT1254-36
3000 gallons per day	FT1254-36, FT1554-36
10,000 gallons per day or more	multiple filters

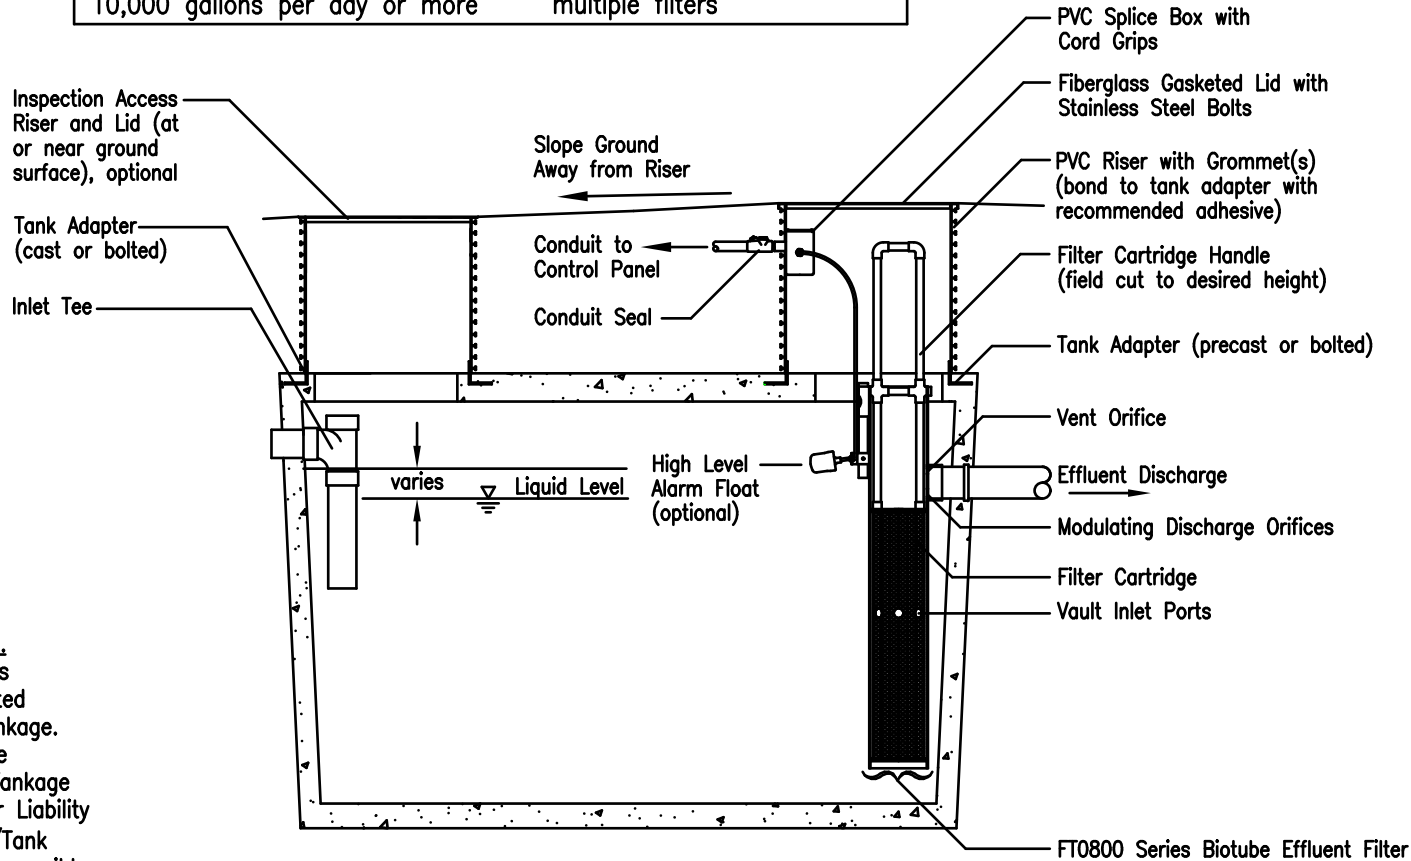

Water Tight Tankage Spec.
It is Necessary That Tanks Be Vacuum Or Water Tested To Certify Water Tight Tankage. PVC Access Risers Must Be Water Tight, Epoxied To Tankage And Lids Bolted Down For Liability Consideration. Contractor/Tank Manufacturer Shall Be Responsible For Repair Or Replacement Of Tanks With Leaks or Defects.

Patents # 4,439,323 & 5,492,635
Foreign Patents Pending
© 2002, Orencia Systems, Inc.

Note: 12"-15" filters available with slide rail option. Use of multiple filters or deeper versions of standard filters to achieve desired screen area is an option at any flow. Many situations require special designs; modifications of standard filter dimensions are accommodated easily.

Septic Tank with 8" Dia. Biotube[®] Effluent Filter

8" BioTube

DRAWN	jdu
SCALE	
DATE	12/20/04
APPROVED	

7125 East Pickard Road
P. O. Box 309
Mt. Pleasant, MI 48804-0309
ph-989-773-9938
fax-989-772-3415



REVISION	DATE	BY
1.	12/04	jdu
2.	6/08	SLB
3.		
4.		
5.		

NO. OF SHEETS	1 OF 1
DRAWING NO.	F5