

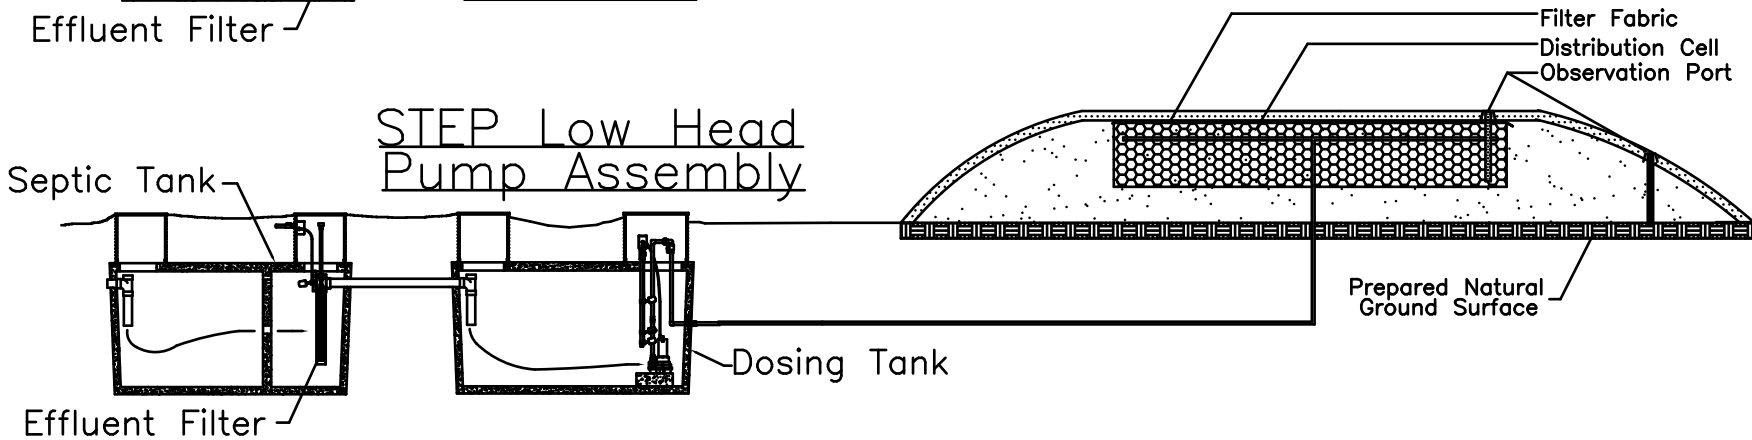


Elevated Grade Pressure Mound Systems

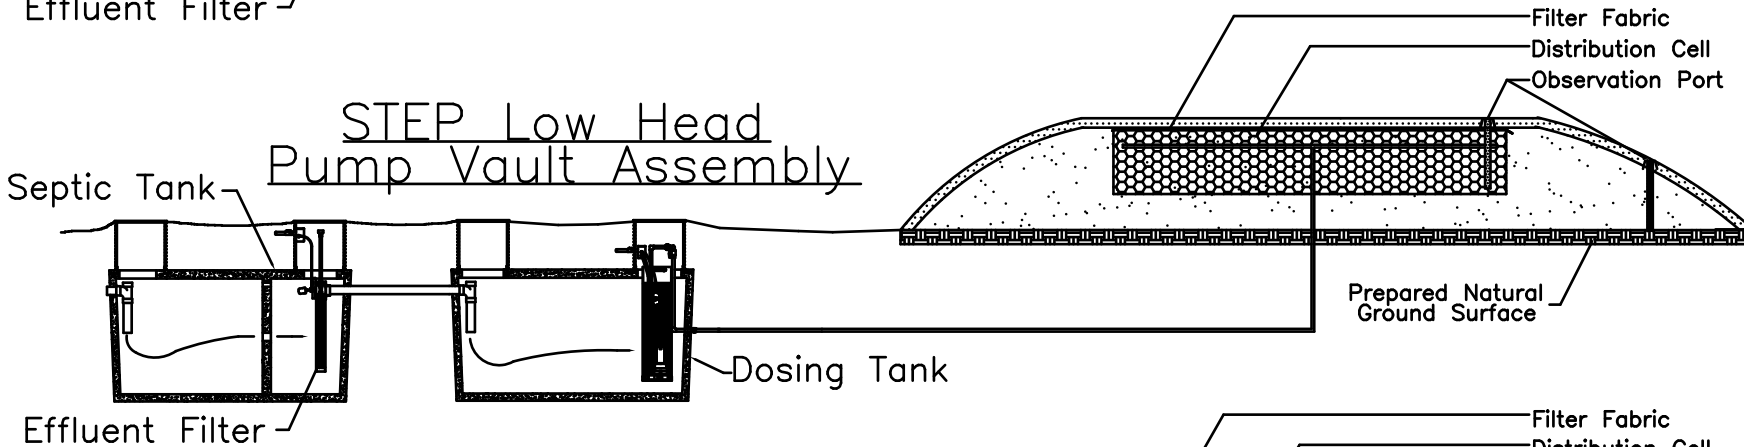

DRAWN jdu
SCALE
DATE 12/20/04
APPROVED

7125 East Pickard Road
P. O. Box 309
Mt. Pleasant, MI 48804-0309
ph-989-773-9938
fax-989-772-3415

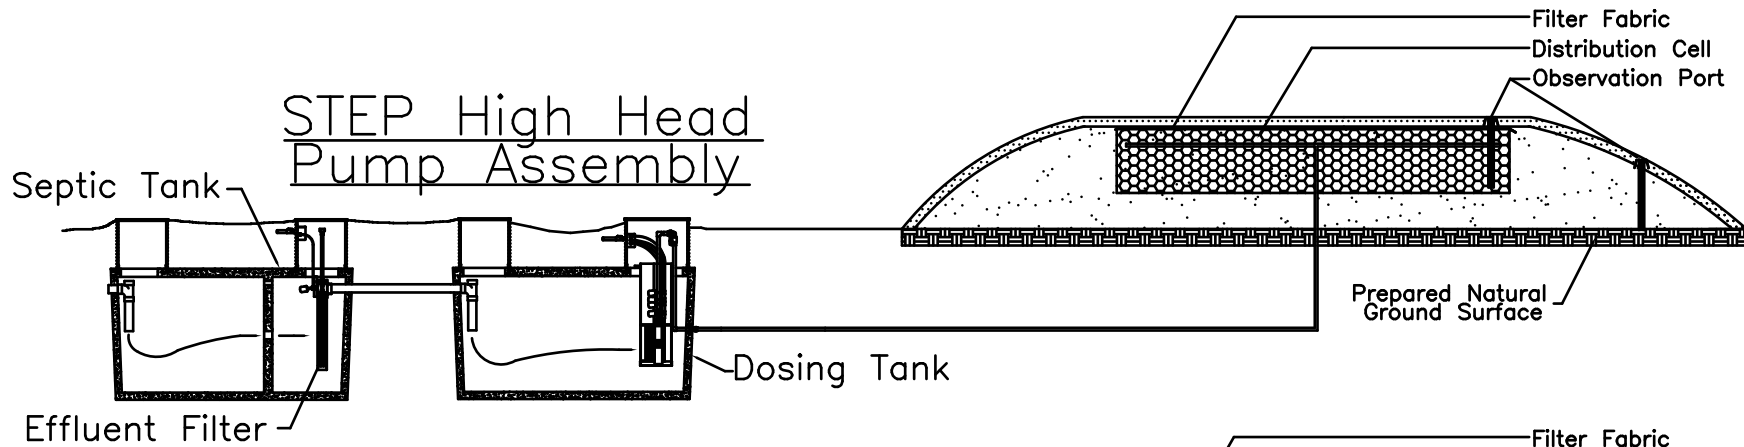

REVISION	DATE	BY
1.	12/04	jdu
2.	6/08	SLB
3.		
4.		
5.		

NO	1.	2.	3.	4.	5.
SHEET	1				1
	OF				

DRAWING NO.
MND1