




Oreco Systems[®]
Incorporated

Septic Tank—Sizing Detail

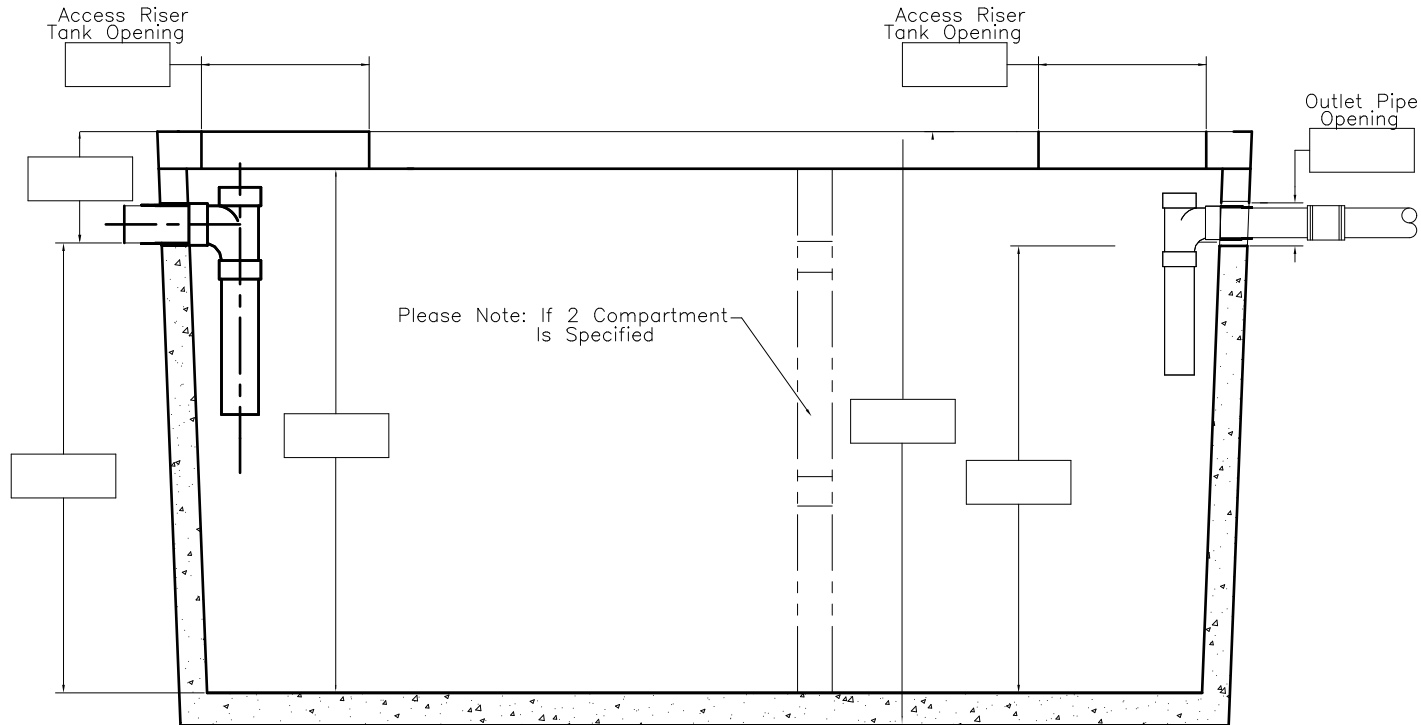

Water Tight Tankage Spec.
It Is Necessary That Tanks Be Vacuum Or Water Tested To Certify Water Tight Tankage. PVC Acces Risers Must Be Water Tight, Epoxied To Tankage And Lids Bolted Down For Liability Consideration. Contractor/Tank Manufacturer Shall Be Responsible For Repair Or Replacement Of Tanks With Leaks or Defects.

- = One Compartment Tank _____ Working Gal
- = Two Compartment Tank _____ Working Gal (Front) _____ Gal (Rear)
- Location Of Pass Through Port: _____

Patents # 4,439,323 & 5,492,635
Foreign Patents Pending

© 1997, Oreco Systems, Inc.

DRAWN jdu
SCALE
DATE 12/20/04
APPROVED

7125 East Pickard Road
P. O. Box 309
Mt. Pleasant, MI 48804-0309
ph-989-773-9938
fax-989-772-3415



NO	REVISION	DATE	BY
1.	12/04		Idu
2.	6/08		SLB
3.			
4.			
5.			

SHEET
1 OF 1

DRAWING NO.
T3